



PROPOSED SECTION AT A-A' scale 1:100

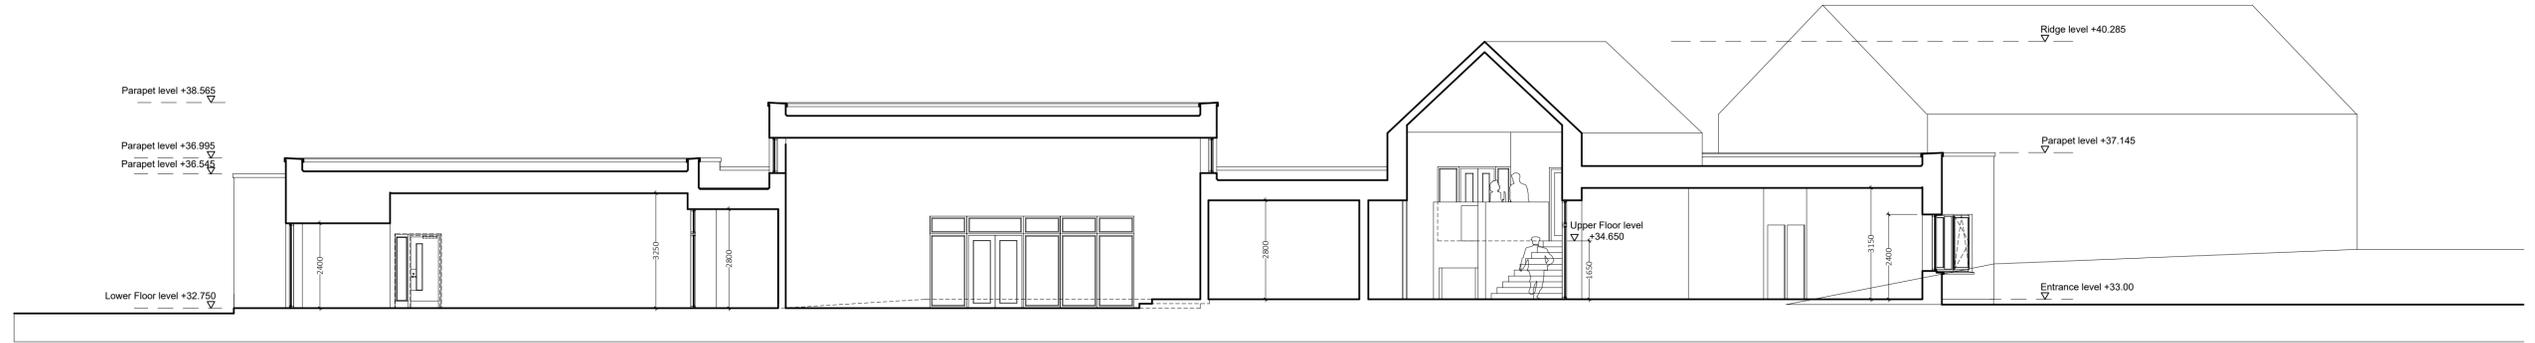


PROPOSED SECTION AT B-B' scale 1:100

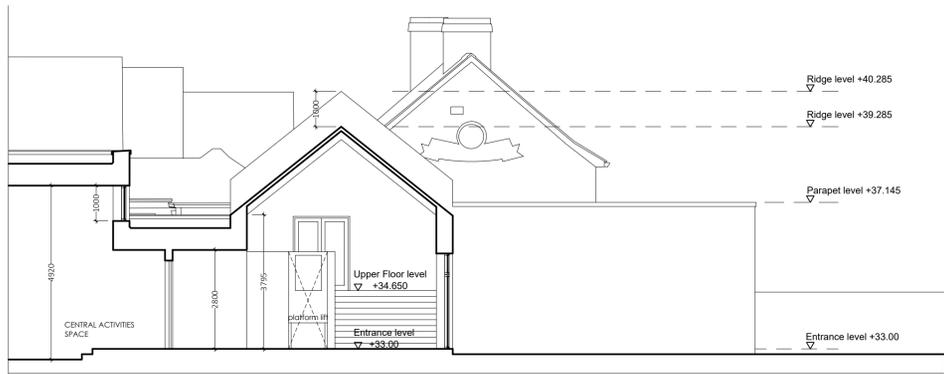

PROPOSED PART SECTION AT E-E' scale 1:100



PROPOSED SECTION AT C-C' scale 1:100

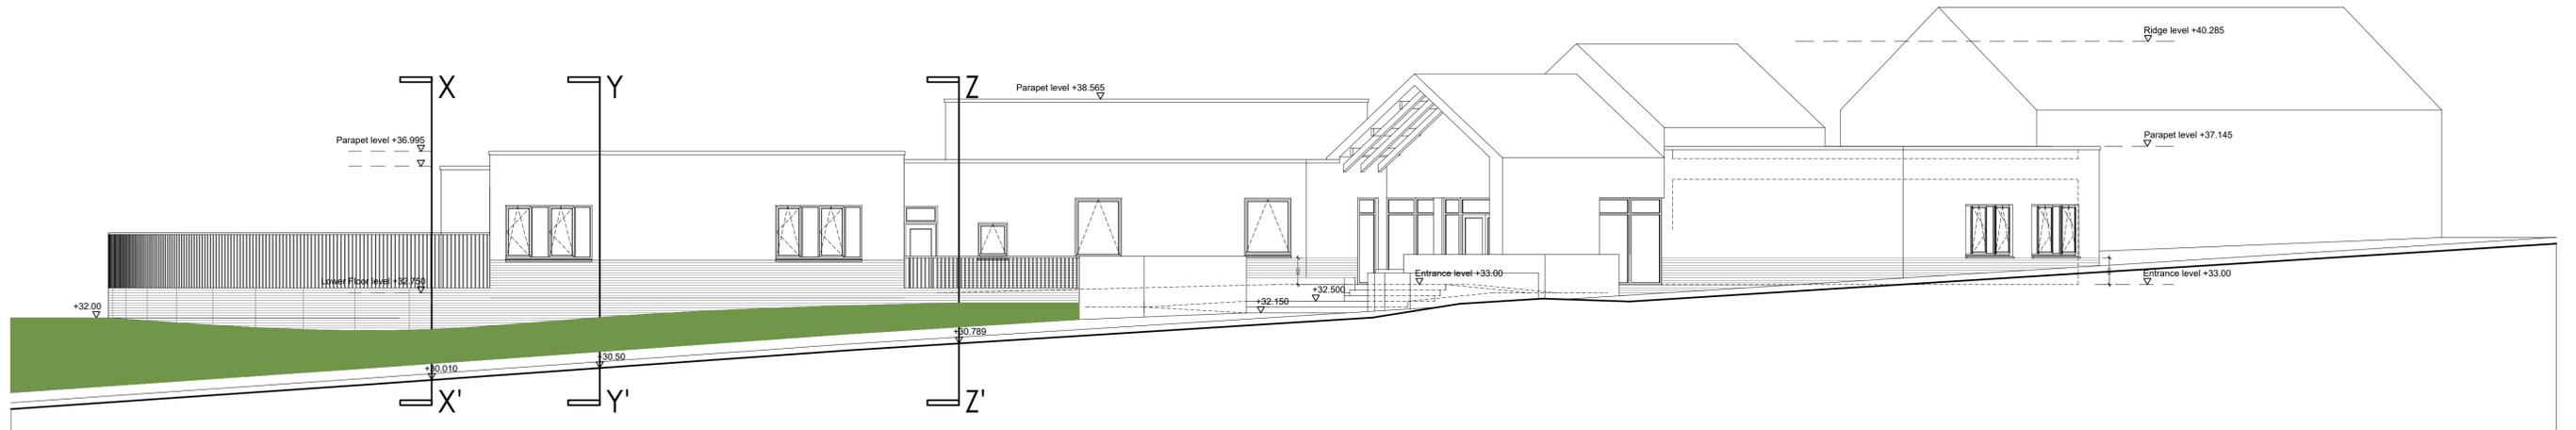

PROPOSED SECTION THRU ROAD AT D-D' (south-west elevation) scale 1:100

NOTES
 Figured dimensions only to be taken from this drg. All dimensions to be checked on site. All discrepancies to be brought to the attention of this office prior to commencement of work.
 © This Drawing is Copyright.

REV.	STAGE	NOTES	DATE

REV.	STAGE	NOTES	DATE

PLANNING DRAWING		DRAKE HOURIGAN ARCHITECTURE CONSERVATION LANDSCAPE	
CLIENT: CLONMONEY NATIONAL SCHOOL		PROJECT: EXTENSION TO CLONMONEY N.S.	
TITLE: SECTIONS sheet 1 of 2		DRAWING No.: 005	Rev.: --
DATE: NOV '24	SCALE: 1:100@A1	DRAWN BY: JS	PROJECT STAGE: PP

Project Stage	1. APPRAISAL/SURVEY	2. SKETCH DESIGN	3. PLANNING APPLICATION	4. FIRE CERTIFICATE	5. TENDER DRAWINGS	6. CONTRACT DOCUMENT	7. CONSTRUCTION DRAWINGS	8. FINAL DRAWINGS	9. SUPERSEDED DRAWINGS
AP	SK	PP	FC	TR	CT	CN	FL	SS	